


P/N: V-K-01-15R

ITEM#

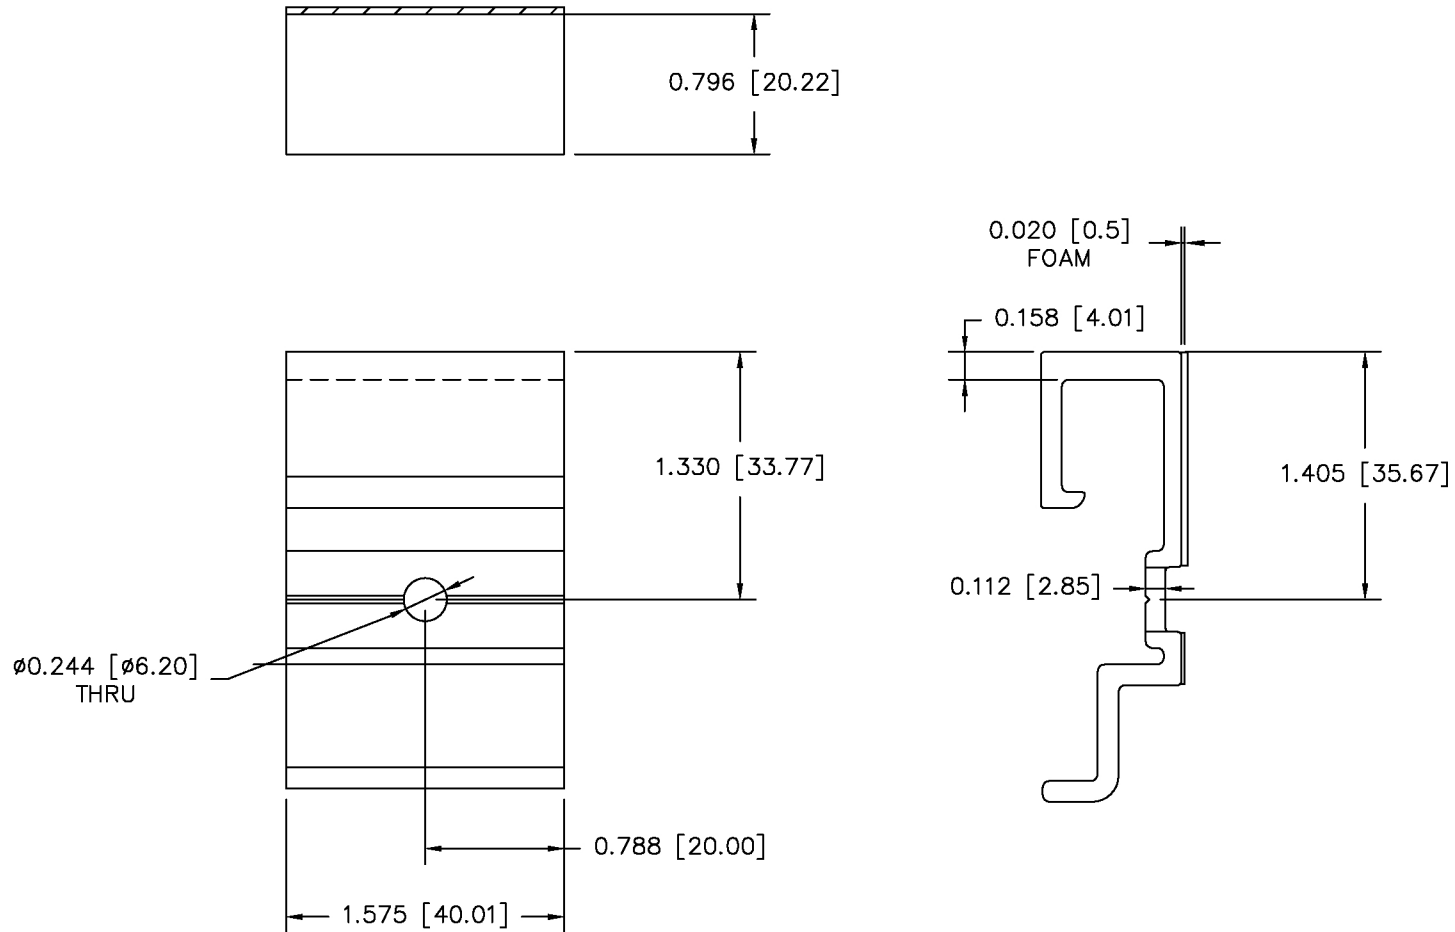

VERA FACADE SYSTEMS INC.  
14950 OLD US41 UNIT 4  
Naples, FL 34110



**PROPRIETARY INFORMATION**  
THIS DOCUMENT AND ALL INFORMATION CONTAINED HEREON IS THE PROPERTY OF  
VERA FACADE SYSTEMS AND SHALL NOT BE DIVULGED, REPRODUCED, OR COPIED IN  
FULL OR IN PART WITHOUT WRITTEN PERMISSION OF VERA FACADE SYSTEMS.

## PRODUCT DRAWING

MADE BY E.D.	FILE NO.	LAYER:	REVISION	DESCRIPTION	DATE	APP
			R	RELEASED	05/28/25	
APPROVED BY	EFFECTIVE DATE	UNLESS OTHERWISE SPECIFIED XXX ±005 ANGLES ±1/2' XX ±010 X ±030				
DATE 05/08/25						