



P/N: V-WB-2525

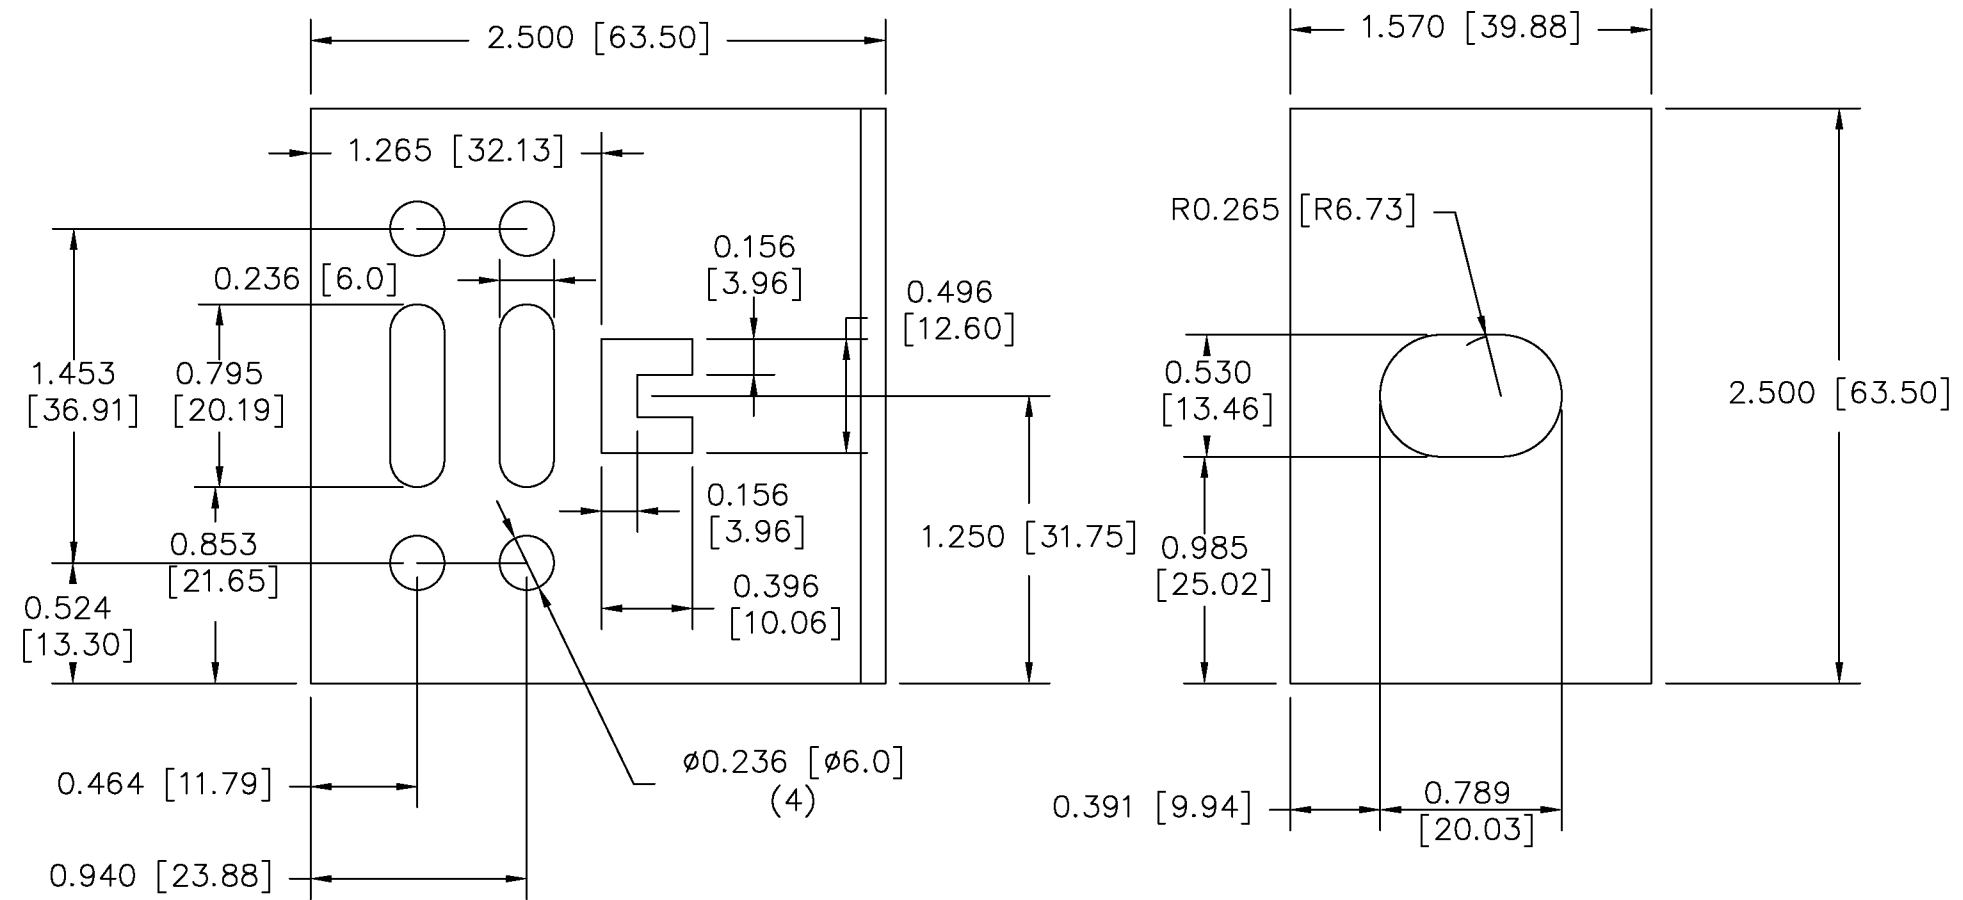

VERA FACADE SYSTEMS INC.
14950 OLD US41 UNIT 4
Naples, FL 34110



PRODUCT DRAWING

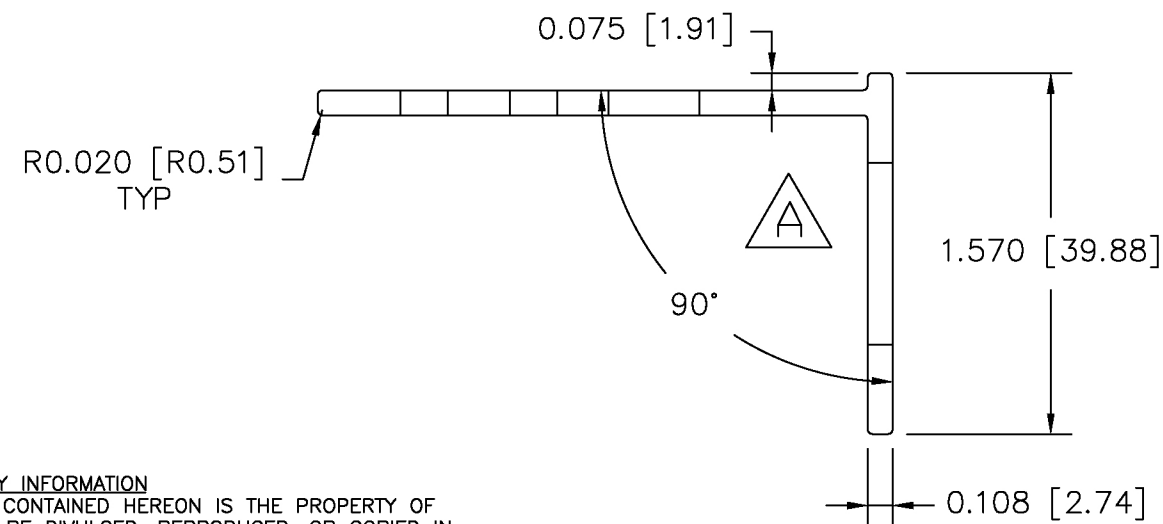

PROPRIETARY INFORMATION

THIS DOCUMENT AND ALL INFORMATION CONTAINED HEREON IS THE PROPERTY OF VERA FACADE SYSTEMS AND SHALL NOT BE DIVULGED, REPRODUCED, OR COPIED IN FULL OR IN PART WITHOUT WRITTEN PERMISSION OF VERA FACADE SYSTEMS.

MADE BY E.D.	FILE NO.	LAYER:	REVISION	DESCRIPTION	DATE	APP
	EFFECTIVE DATE	UNLESS OTHERWISE SPECIFIED XXX ±005 ANGLES ±1/2° XX ±010 X ±030	R	RELEASED		
APPROVED BY						
DATE 11/01/23						